

MFH HORN

W 4

4 1/2 ZI.

N. GF = 126.1 M²

W 3

4 1/2 ZI.

N. GF = 105.0 M²



OBERGESCHOSS


M. 1:100


A

by GAHLER ARCHITEKTUR

12.09.02

MFH HORN

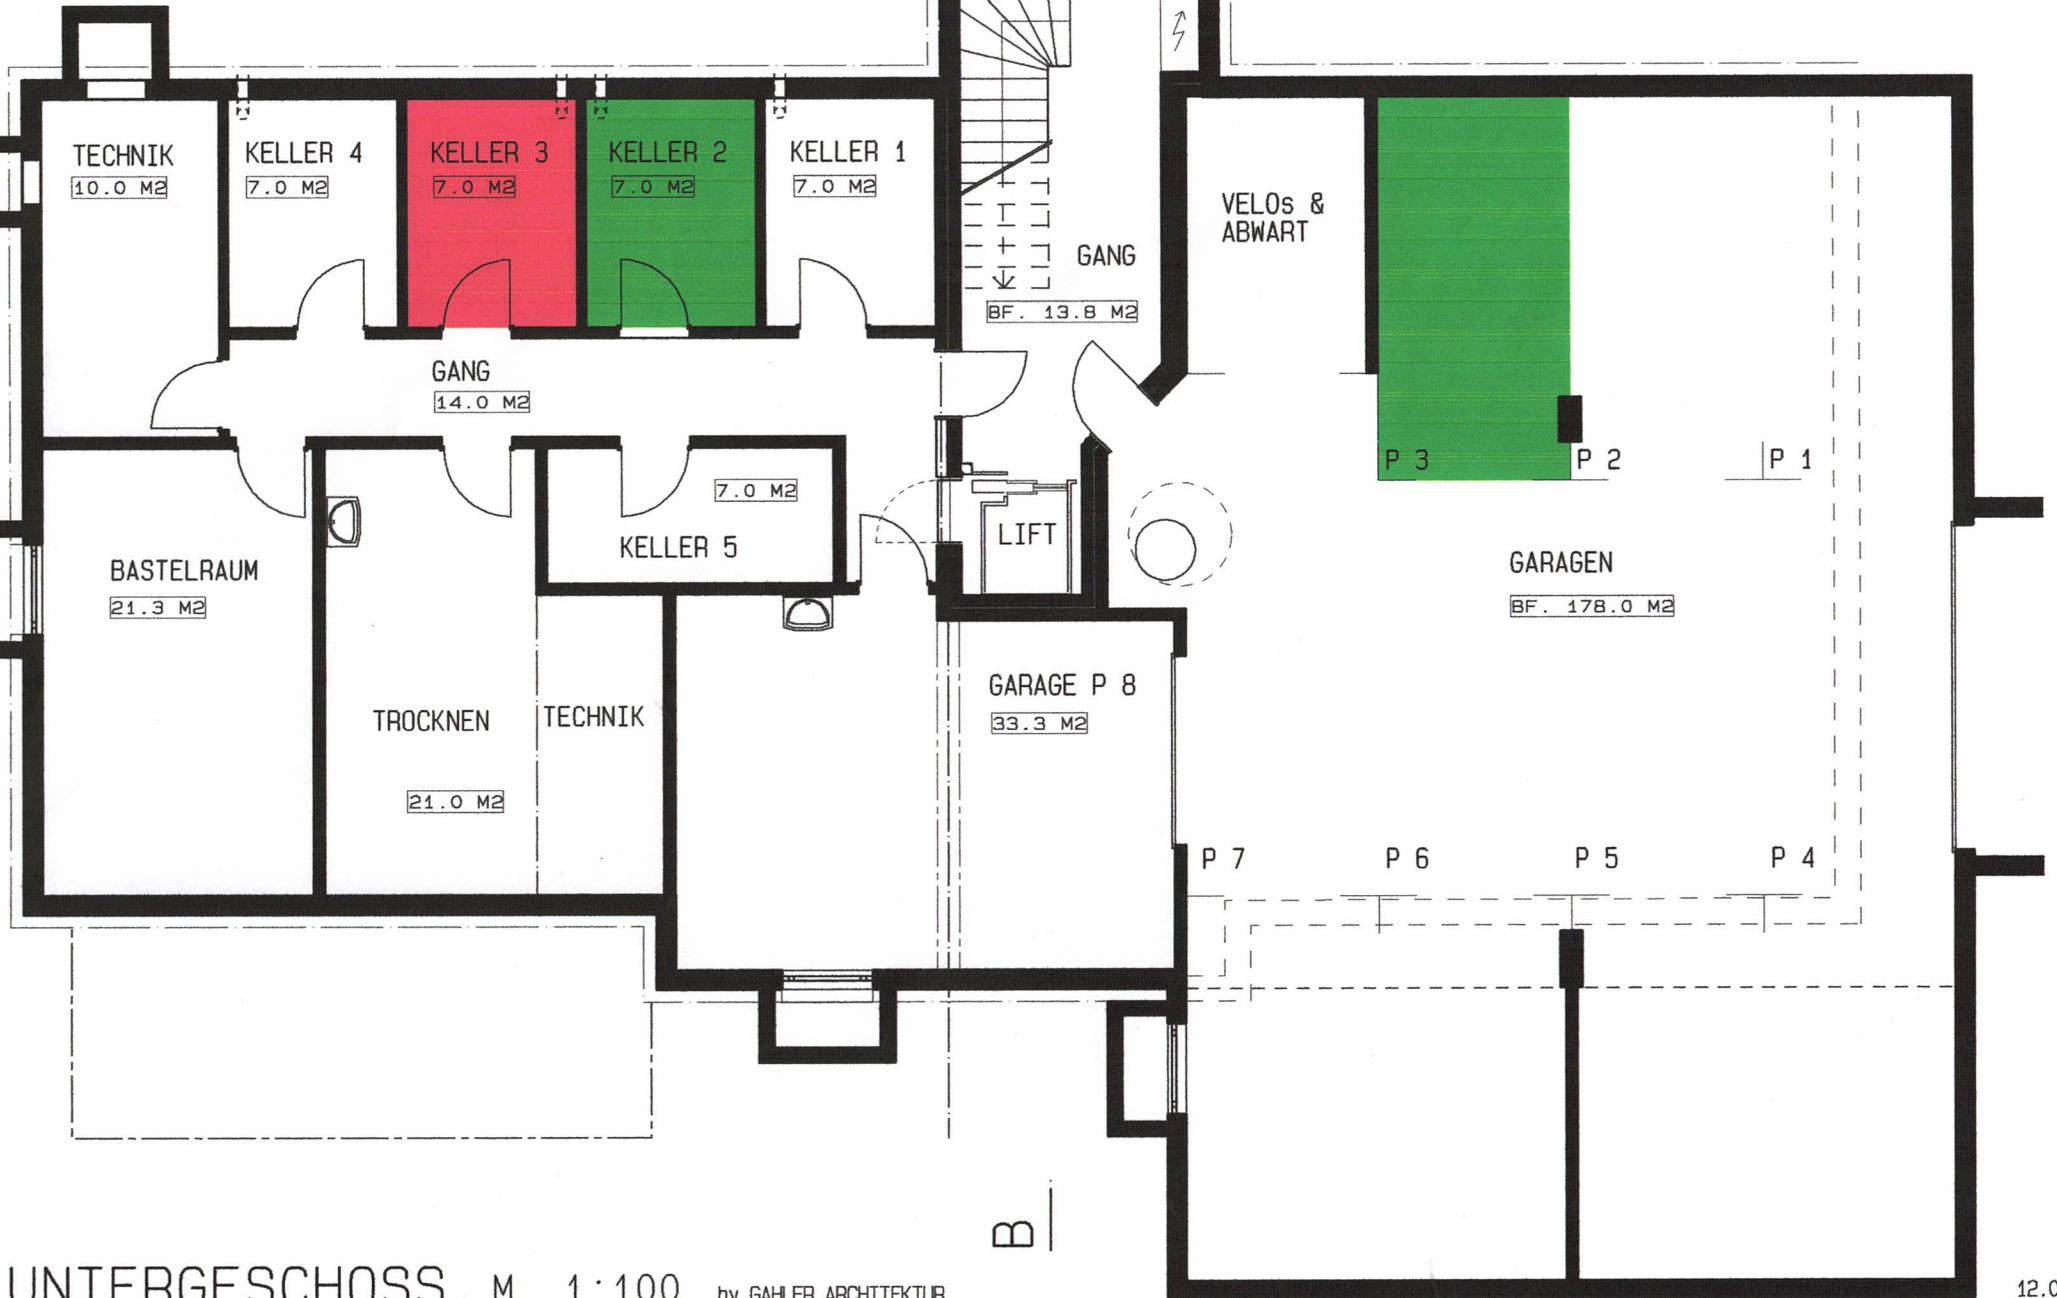

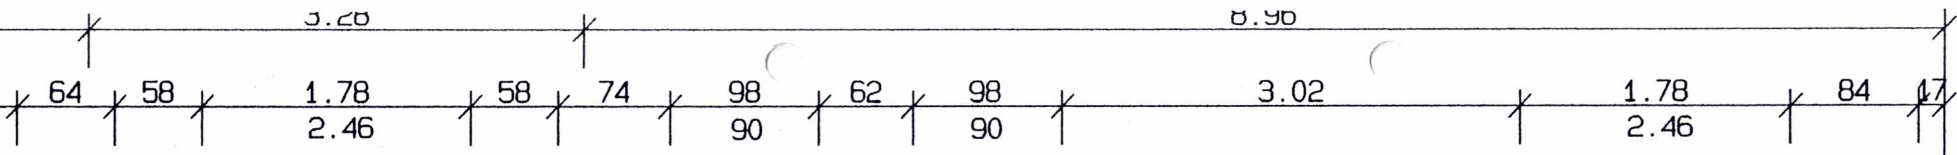

UK.R.ST.+4.90
 OK.F.BR.+2.82



UK.R.ST.+4.90
 OK.F.BR.+4.00

UK.R.ST.+4.90
 OK.F.BR.+4.00


UK.R.ST.+4.90
 OK.F.BR.+2.82

WOHNUNG NR. 3

4 1/2 ZI.
 N. GF = 105.0 M²

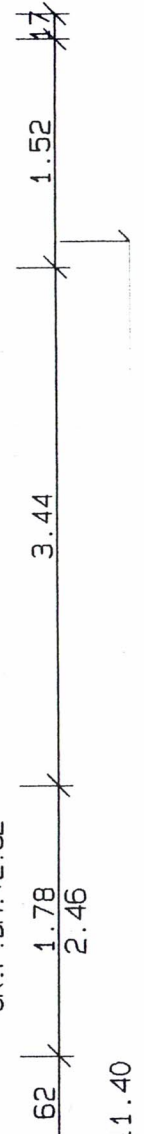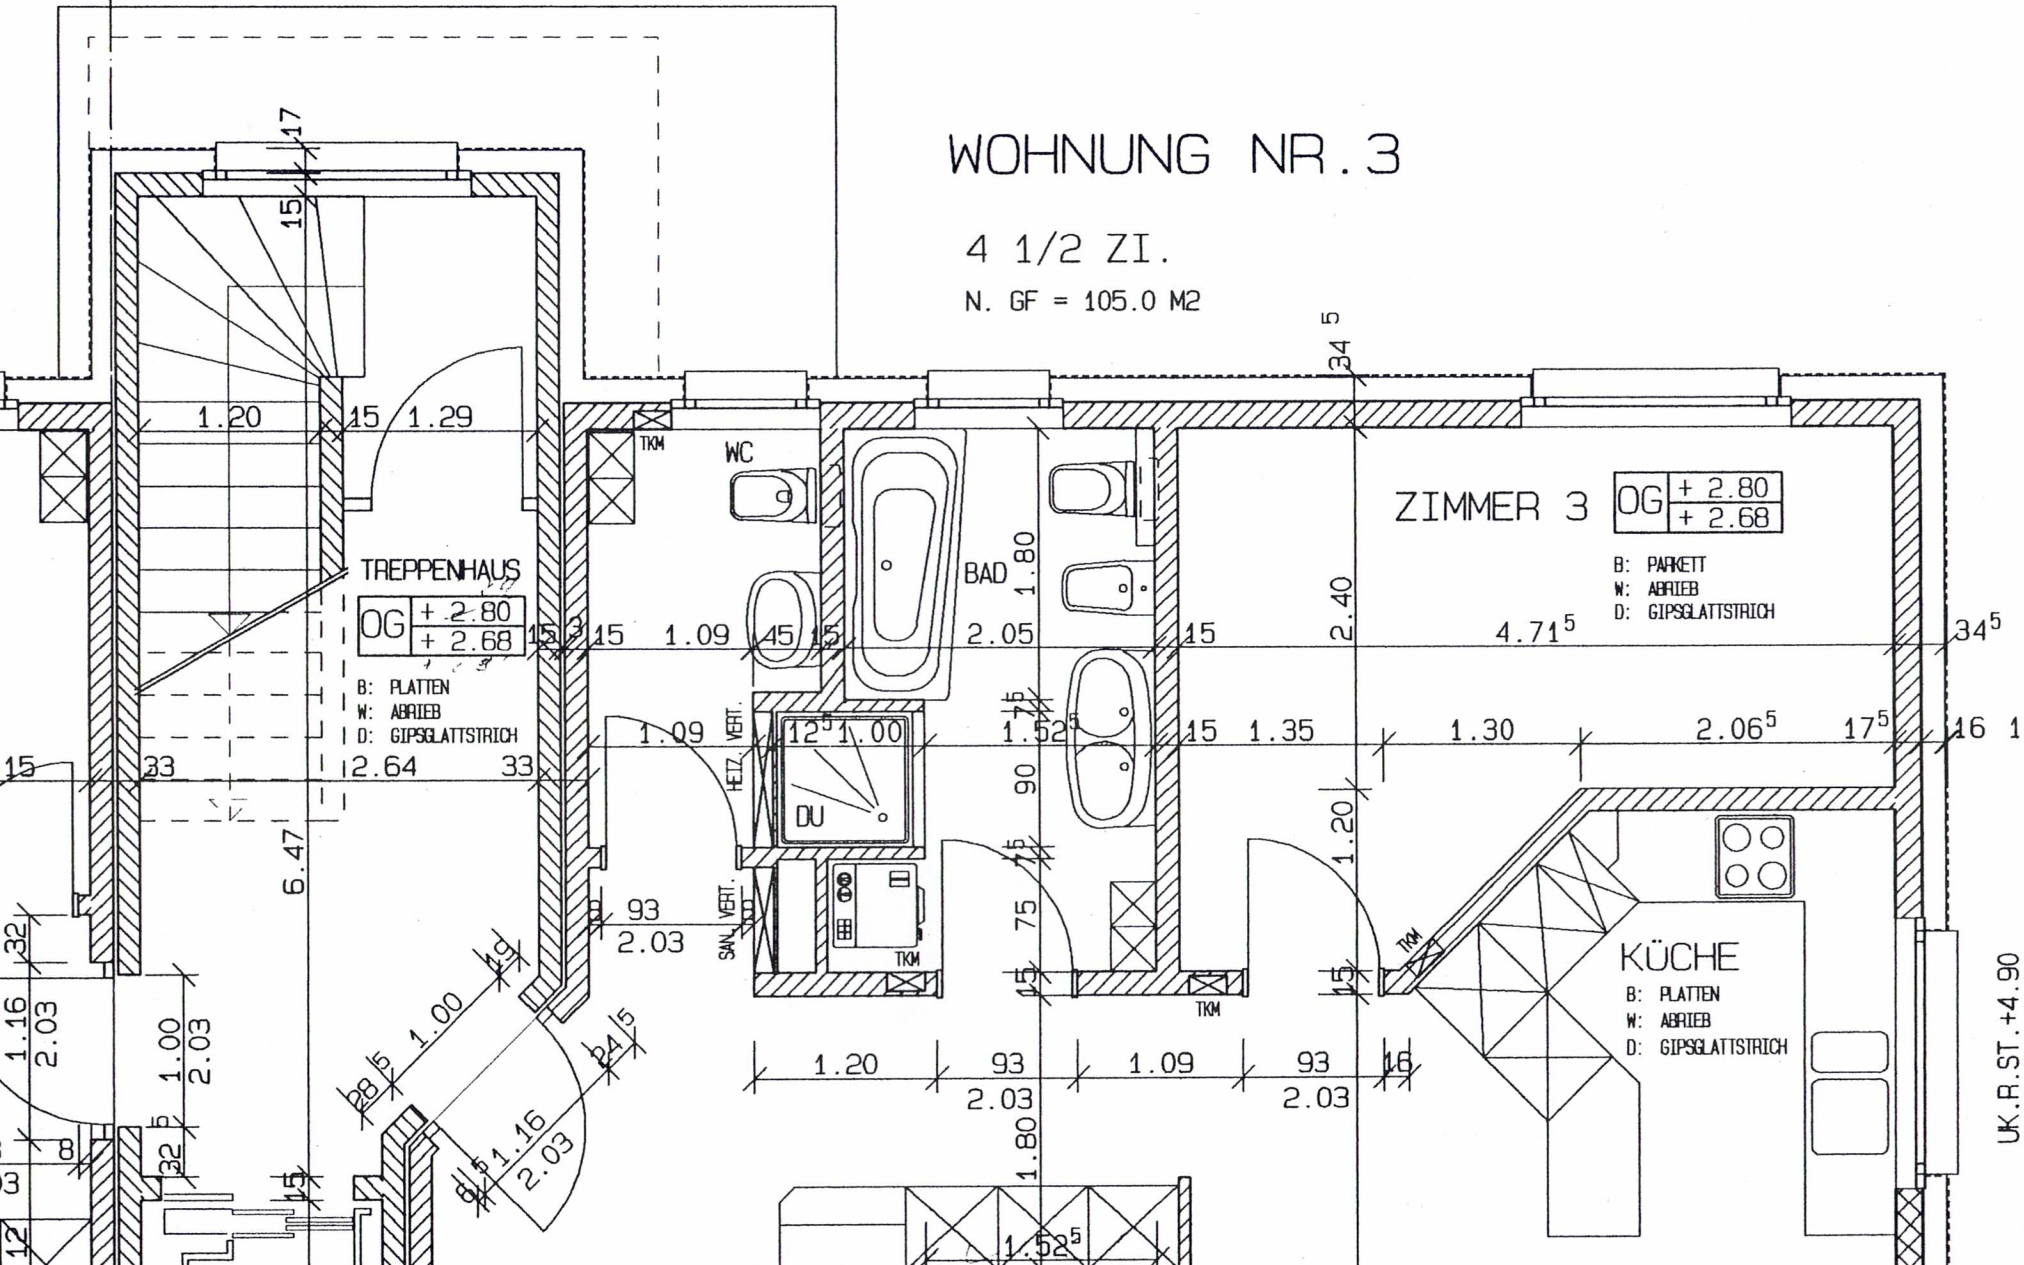

UK.R.ST.+4.90
 OK.F.BR.+2.82

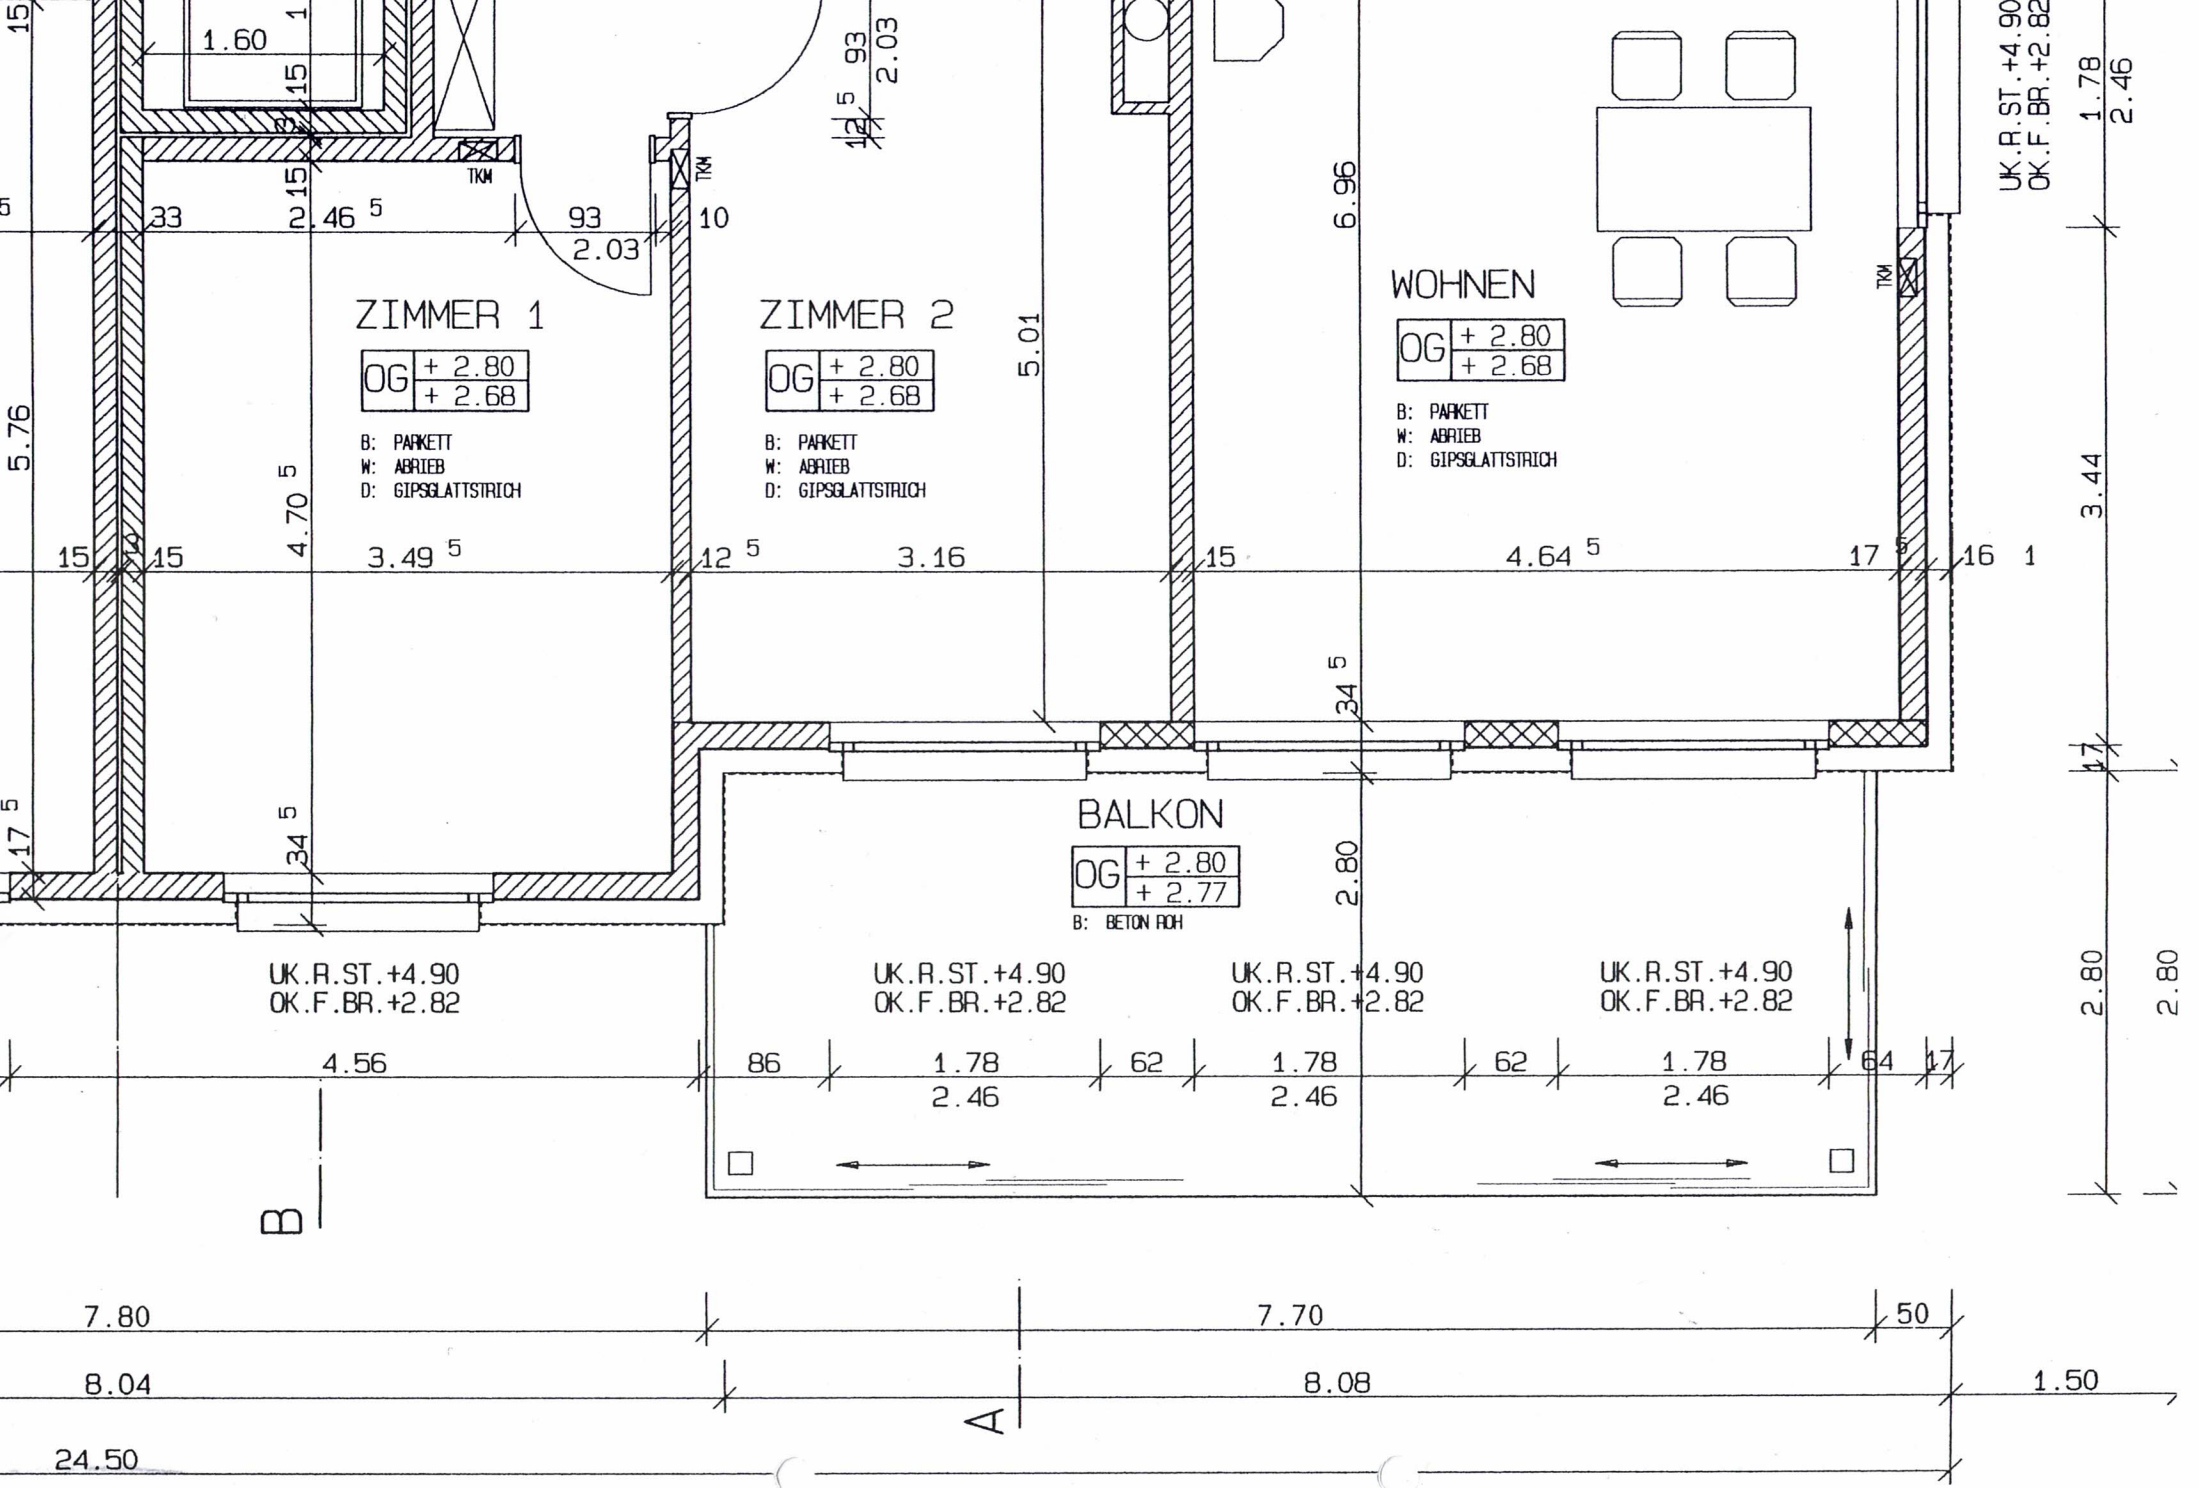

ZIMMER 1

OG + 2.80
+ 2.68

B: PARKETT
W: ABRIEB
D: GIPSGLATTSTRICH

ZIMMER 2

OG + 2.80
+ 2.68

B: PARKETT
W: ABRIEB
D: GIPSGLATTSTRICH

WOHNEN

OG + 2.80
+ 2.68

B: PARKETT
W: ABRIEB
D: GIPSGLATTSTRICH

BALKON

OG + 2.80
+ 2.77

B: BETON ROH

UK.R.ST.+4.90
OK.F.BR.+2.82

UK.R.ST.+4.90
OK.F.BR.+2.82

UK.R.ST.+4.90
OK.F.BR.+2.82

UK.R.ST.+4.90
OK.F.BR.+2.82

UK.R.ST.+4.90
OK.F.BR.+2.82

B

A

7.80 8.04 24.50 7.70 8.08 1.50 50

5.76 5.01 6.96 3.44 2.80 2.80 1.78 2.46

15 15 4.70 5 3.49 5 12 5 3.16 15 4.64 5 17 5 16 1

33 2.15 46 5 93 2.03 10

12.5 93 2.03

6.96

34 5

2.80

4.56

34 5

86

1.78 2.46

62

1.78 2.46

62

1.78 2.46

64

17